


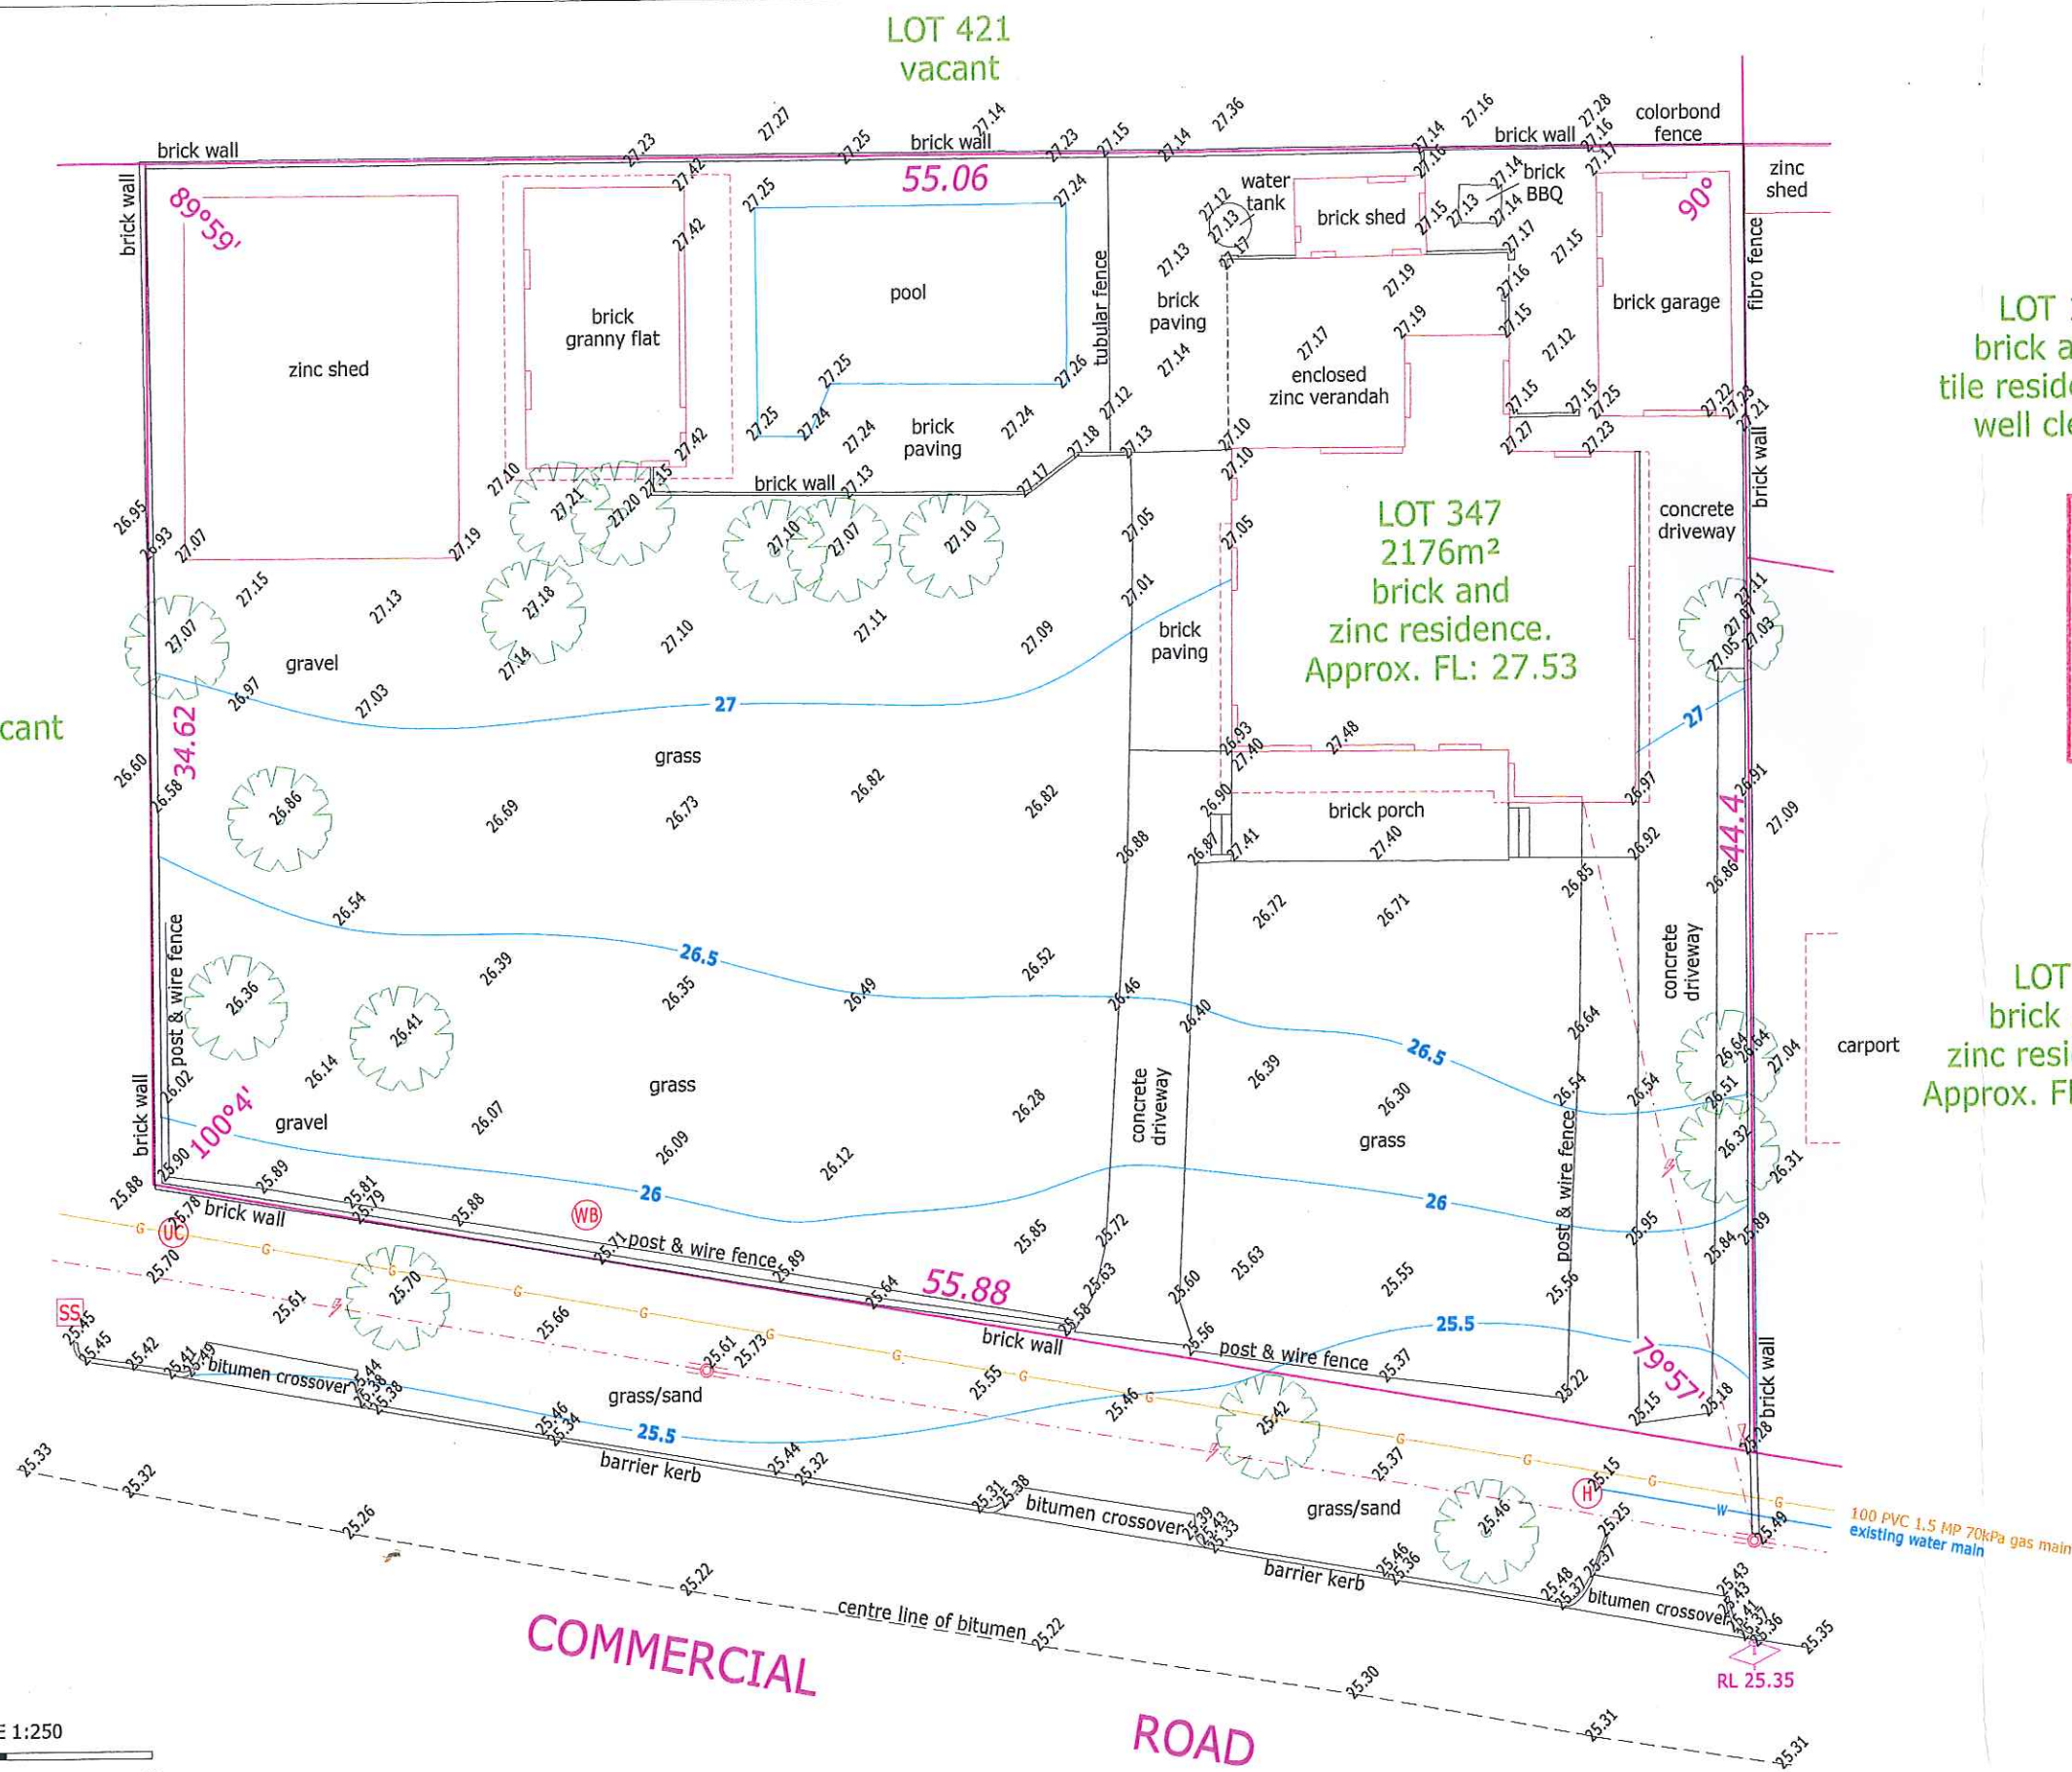

LOT 1
brick and
tile residence.
well clear

DEVELOPMENT SERVICES CONDITIONALLY APPROVED PLAN

APPROVED : *[Signature]*
APPROVAL DATE : 6.5.2015.
APPLICATION No. : 10-2014-126-1

This approval plan is to be read in conjunction with
Schedule 9 Notice of Determination of the same date.

LOT 3
brick and
zinc residence.
Approx. FL: 27.23



LEGEND

- | | |
|--|--|
| | |
| | |
| | |
| | |
| | |
| | |

TBM deck spike in bitumen
equals RL 25.35 AHD
Based on Benchmark HR717
RL 24.726 AHD

Contractor to check datum
before adopting levels

Note: Features are related to
fence-lines only. No connection
made to boundaries.
REPEG RECOMMENDED

Date: 20 NOVEMBER 2013

Scale: 1:250@A3

Client: Daniel Ong


Position and depth of services
to be confirmed on site by contractor




FEATURE AND CONTOUR SURVEY
OF LOT 347 ON DEPOSITED PLAN 222421
6 COMMERCIAL ROAD, FORRESTDAL
our ref. 13/5217

Feature Survey by
THE LAND DIVISION
PO Box 4454,
Myaree BC, WA 6960
Tel 089 333 5700
Fax 089 317 7023

NOTES:
DO NOT SCALE FROM DRAWINGS
VERIFY ALL DIMENSIONS ON SITE BEFORE
COMMENCING WORK. COPY OR THE
REPRODUCTION OF THIS DRAWING IS
STRICTLY PROHIBITED WITHOUT THE CONSENT
OF CARMELBPC INC

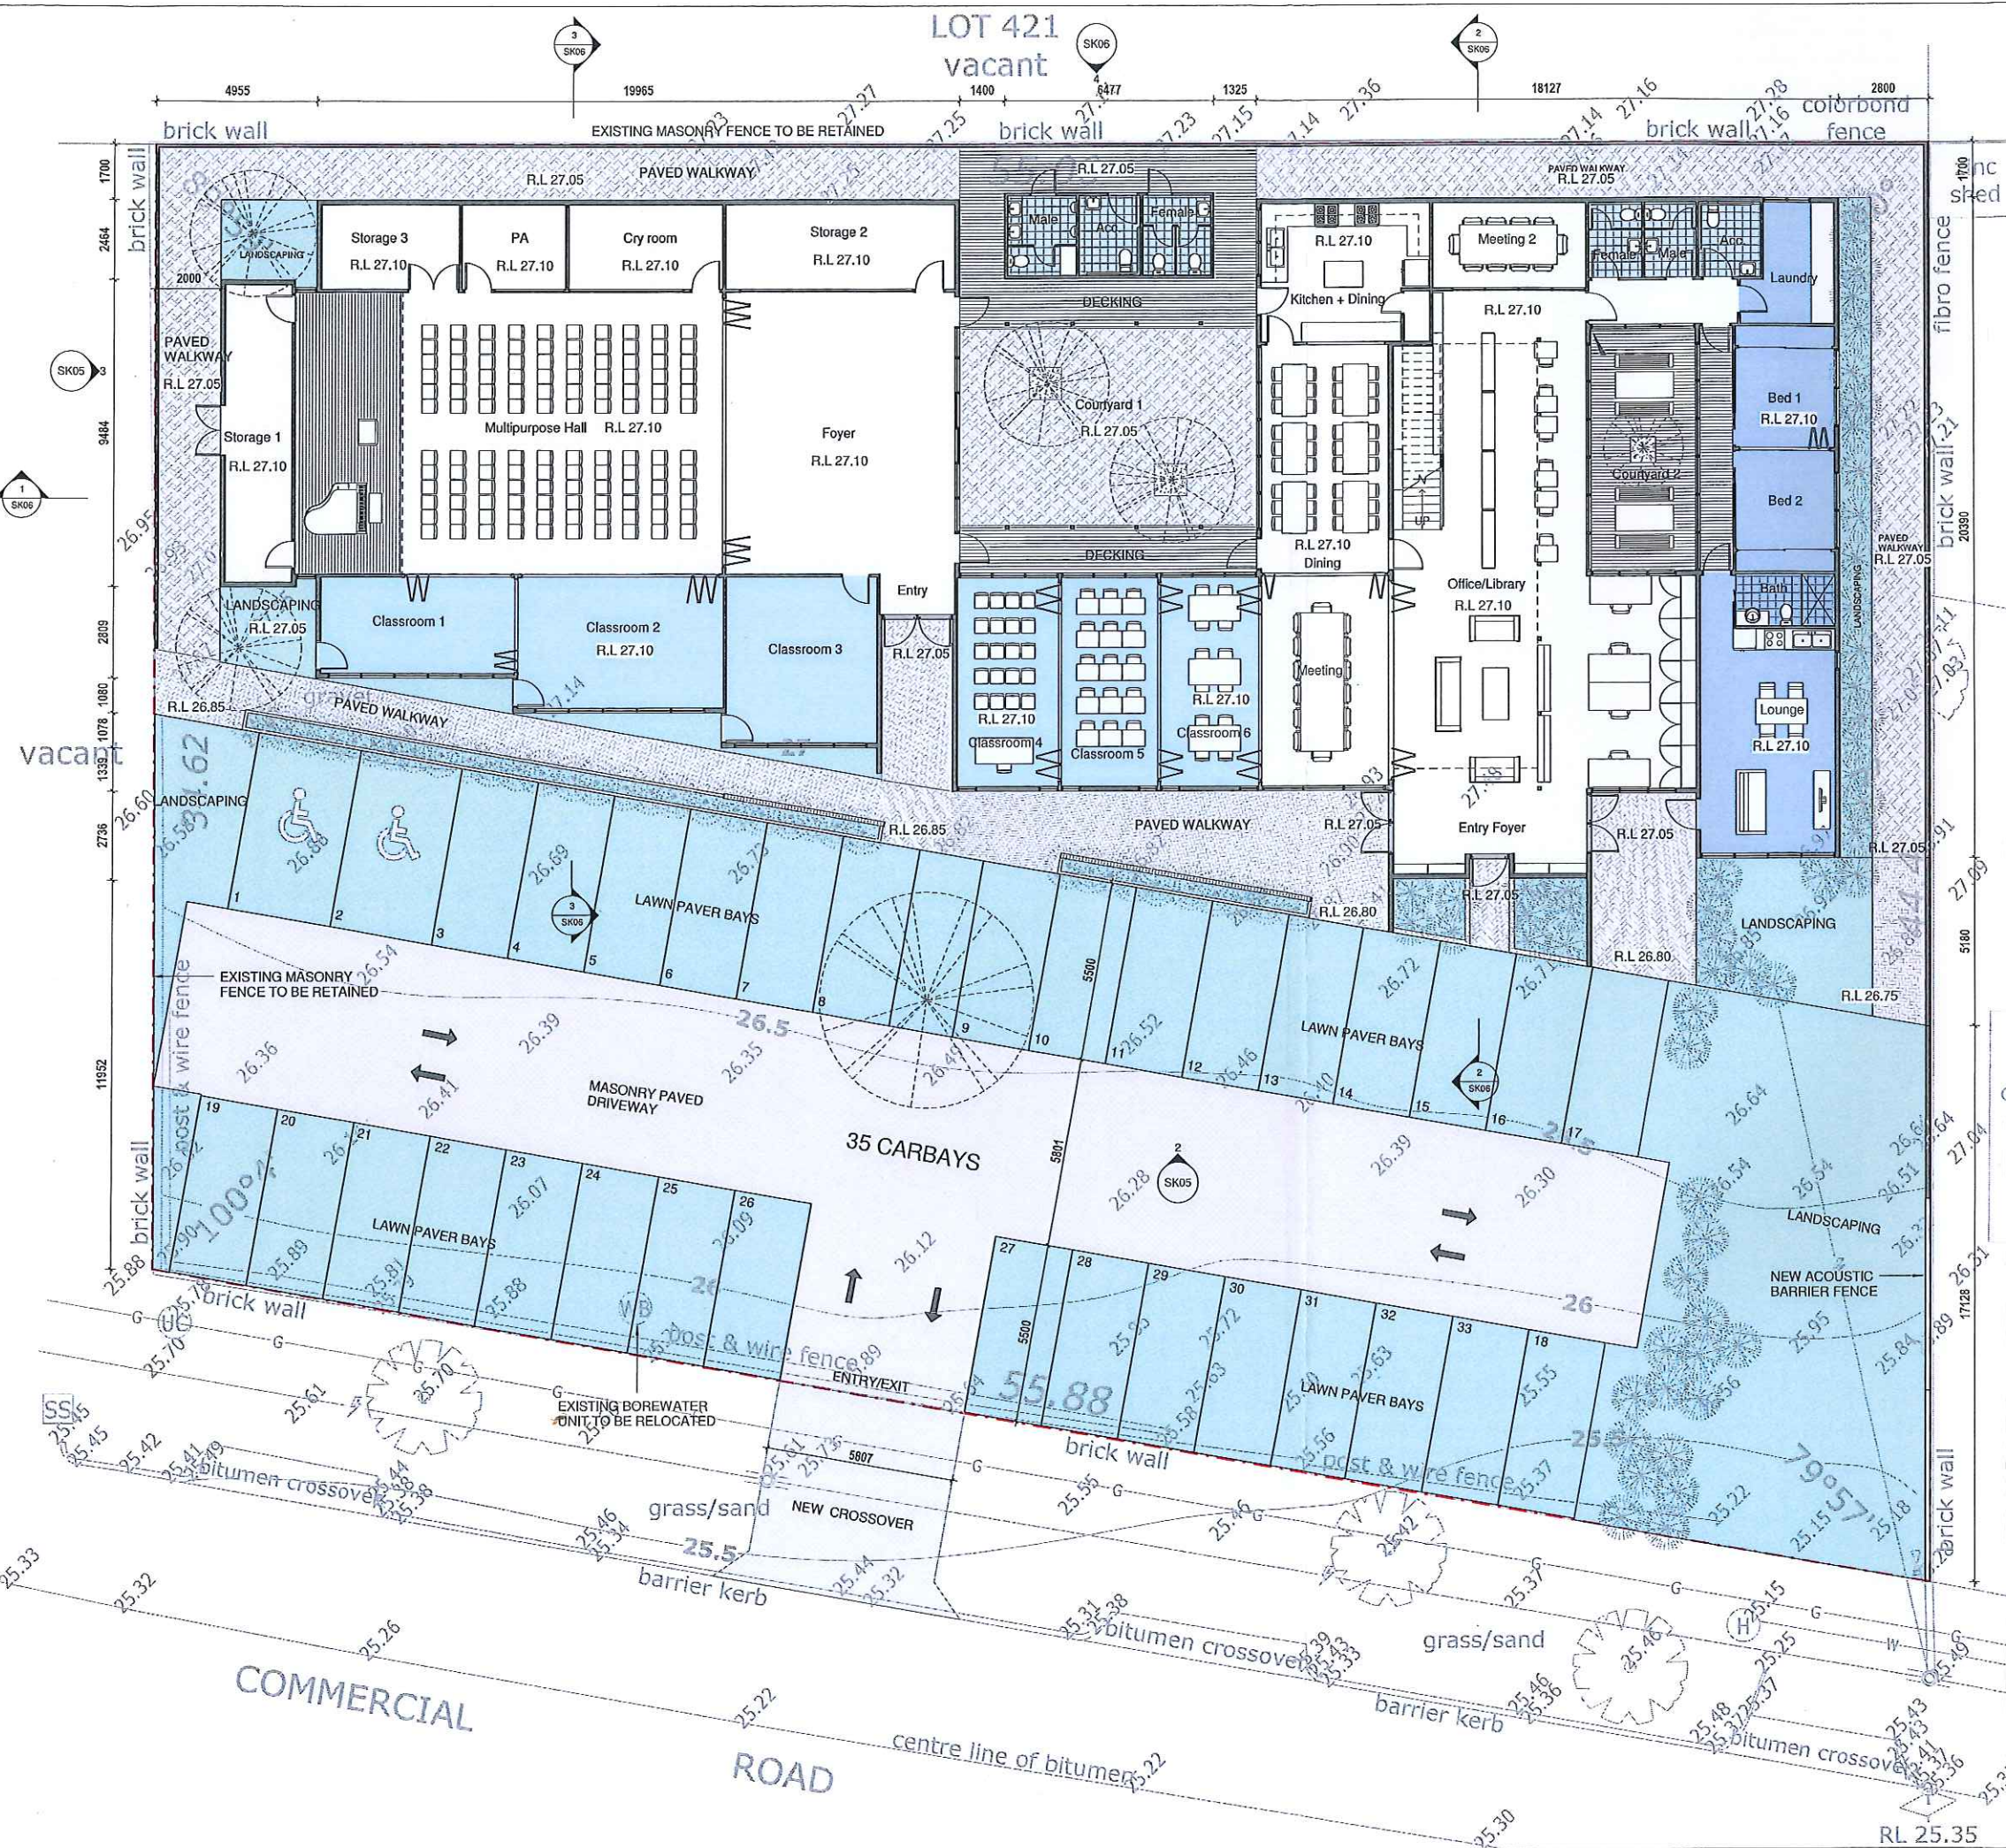

NOTES:
DO NOT SCALE FROM DRAWINGS
VERIFY ALL DIMENSIONS ON SITE BEFORE
COMMENCING WORK. COPY OR THE
REPRODUCTION OF THIS DRAWING IS
STRICTLY PROHIBITED WITHOUT THE CONSENT
OF CARMELBPC INC

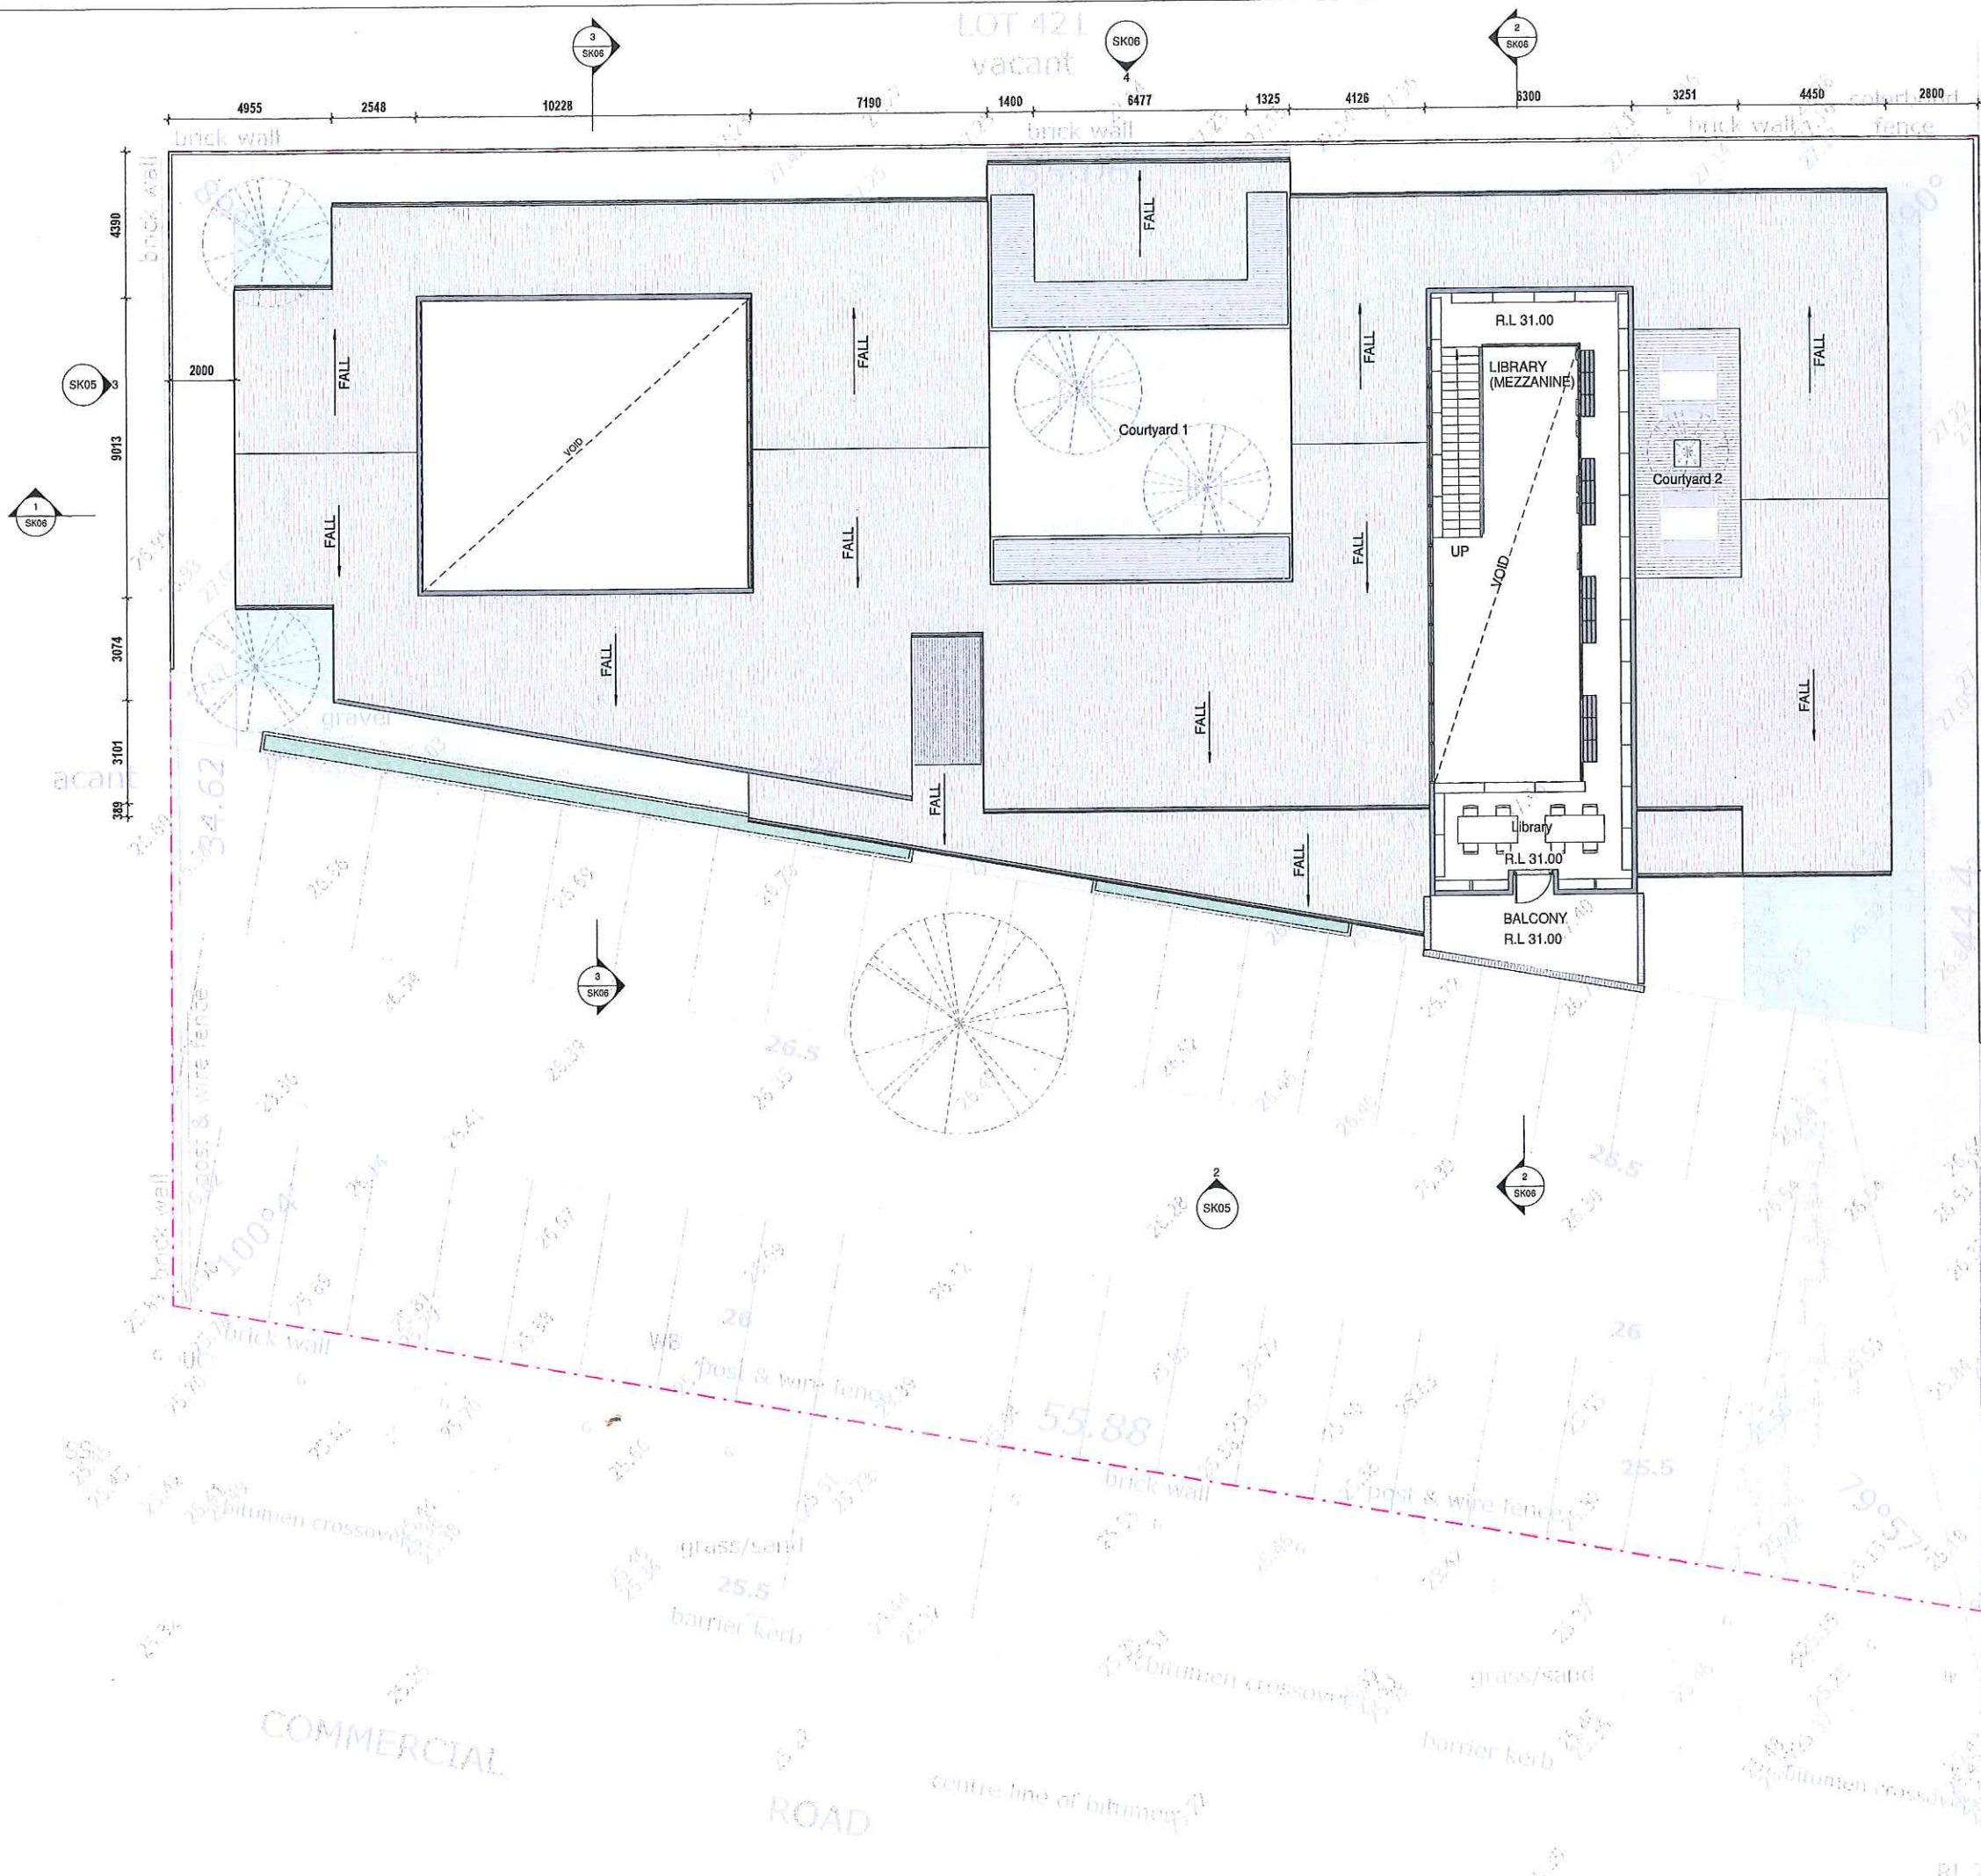

LOT 1
brick and
tile residence,
well clear

K05 DEVELOPMENT SERVICES
CONDITIONALLY APPROVED PLAN

APPROVED : 
APPROVAL DATE : 6.5.2015.
APPLICATION No. : 10.2014.426-1

This approval plan is to be read in conjunction with
Schedule 9 Notice of Determination of the same date.



carport
LOT 3
brick and
zinc residence.
Approx. FL: 27.23

Date	No.	Revision Description	Drawn	Checked
KEY PLAN				

APPLICANT

Carmel BPC
ABN 28023366549

6, Commercial Road
Forrestdale W.A 6112

T +61 (0)8 9393 3515
E carmelbpc@iinet.net.au
W www.carmelwa.org.au



CLIENT
Carmel Presbyterian Church

PROJECT
DEVELOPMENT APPLICATION
FOR A CHANGE OF USE
[PLACE OF WORSHIP]

TITLE
MEZZANINE LEVEL

DATE DRAWN	STATUS DA							
DRAWN <i>Author</i>	PLOT DATE 20/09/2014 21:48:53							
CHECKED <i>Checker</i>	SCALE 1:200 (A3) 1: 100 (A1)							
APPROVED <i>Approver</i>	1	2	3	4	m			
PROJ N°	STAGE ZONE DISCIPLINE OWO REP DWS N REV 1401 SK03							

© Copyright CarmelBPC INC

NOTES:
DO NOT SCALE FROM DRAWINGS
VERIFY ALL DIMENSIONS ON SITE BEFORE
COMMENCING WORK. COPY OR THE
REPRODUCTION OF THIS DRAWING IS
STRICTLY PROHIBITED WITHOUT THE CONSENT
OF CARMELBPC INC

LOT 1
brick and
tile residence,
well clear

**DEVELOPMENT SERVICES
CONDITIONALLY APPROVED PLAN**

APPROVED
APPROVAL DATE : 6.5.2015.
APPLICATION No. : 10.2014.426.1

This approval plan is to be read in conjunction with
Schedule 9 Notice of Determination of the same date.



LOT 3
brick and
zinc residence,
Approx. FL: 27.23

Date	No.	Revision Description	Drawn	Check
KEY PLAN				

APPLICANT
Carmel BPC
ABN 28023366549
6, Commercial Road
Forrestdale W.A 6112
T +61 (0)8 9393 3515
E carmelbpc@inet.net.au
W www.carmelwa.org.au

CLIENT
Carmel Presbyterian Church


PROJECT
**DEVELOPMENT APPLICATION
FOR A CHANGE OF USE
[PLACE OF WORSHIP]**

TITLE
ROOF PLAN


DATE DRAWN	STATUS
20/09/2014 21:48:57	DA
DRAWN Author	PLOT DATE
CHECKED Checker	SCALE 1:200 (A3) 1:100 (A1)
APPROVED Approver	1 2 3 4m
PROJ N°	STAGE ZONE DISCIPLINE (DWS) SEPA (DWS) NO REV
1401	SK04



© Copyright CarmelBPC INC

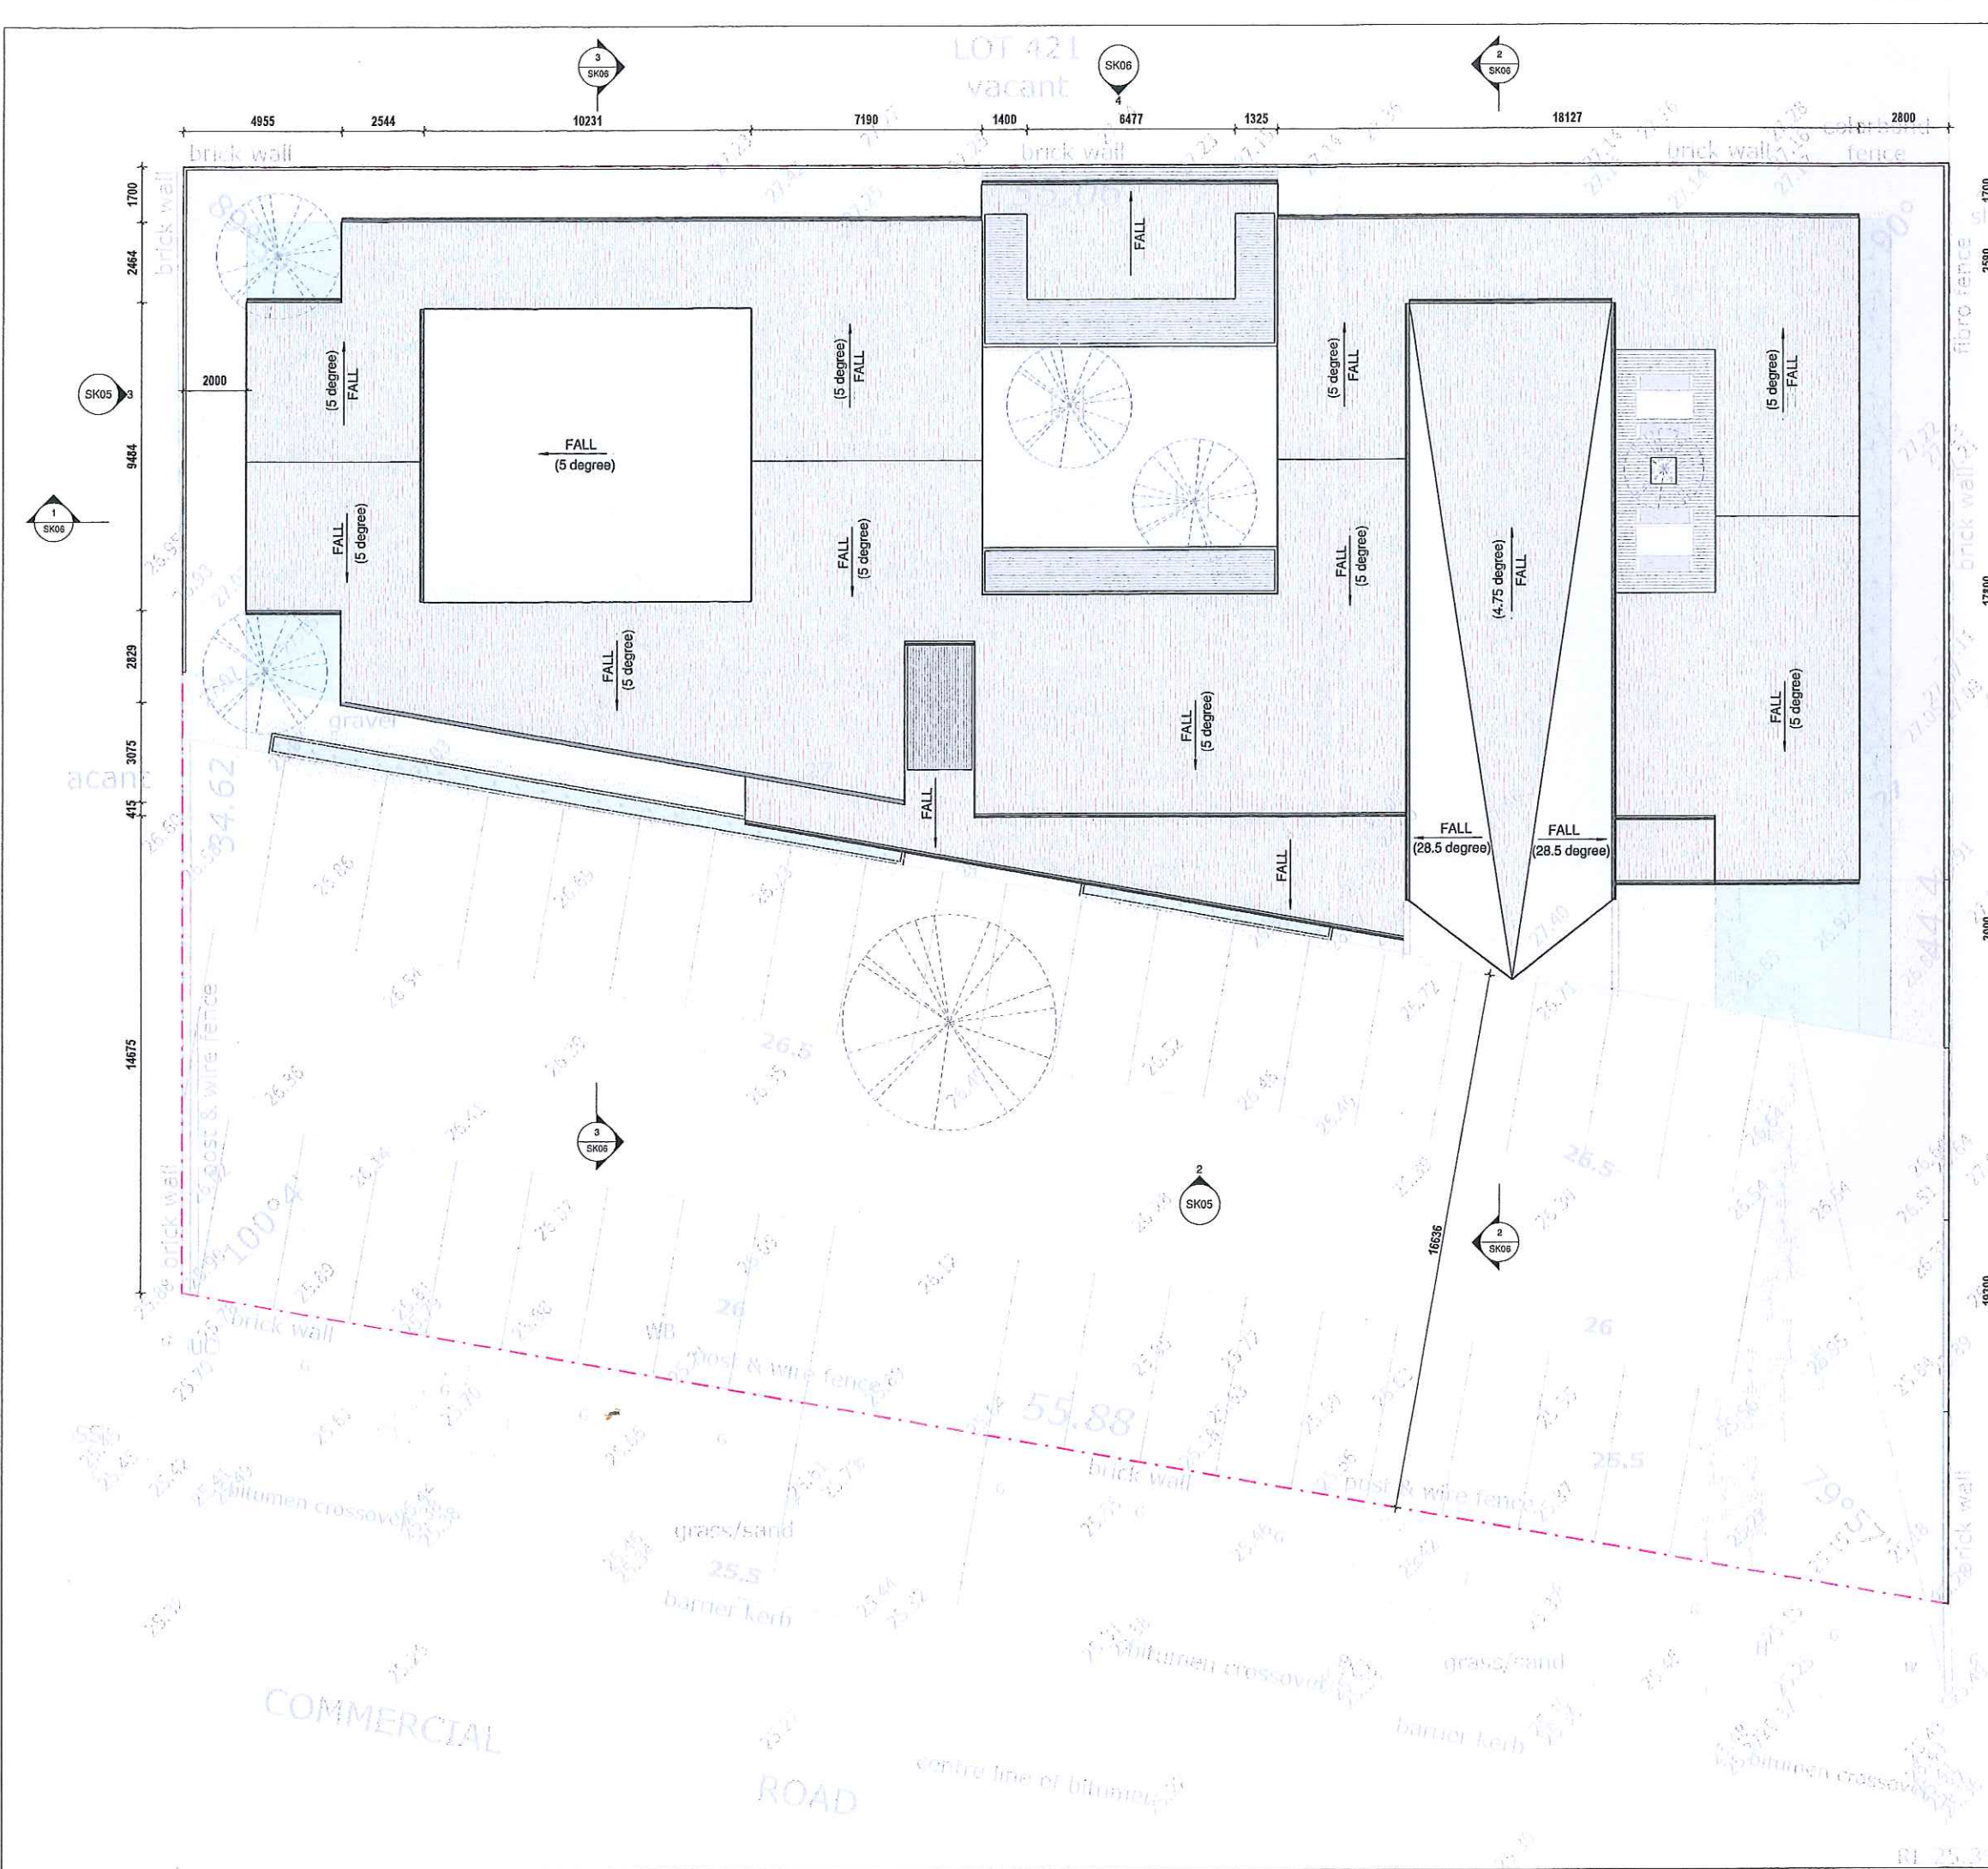


NOTES:
DO NOT SCALE FROM DRAWINGS
VERIFY ALL DIMENSIONS ON SITE BEFORE
COMMENCING WORK. COPY OR THE
REPRODUCTION OF THIS DRAWING IS
STRICTLY PROHIBITED WITHOUT THE CONSENT
OF CARMELBPC INC

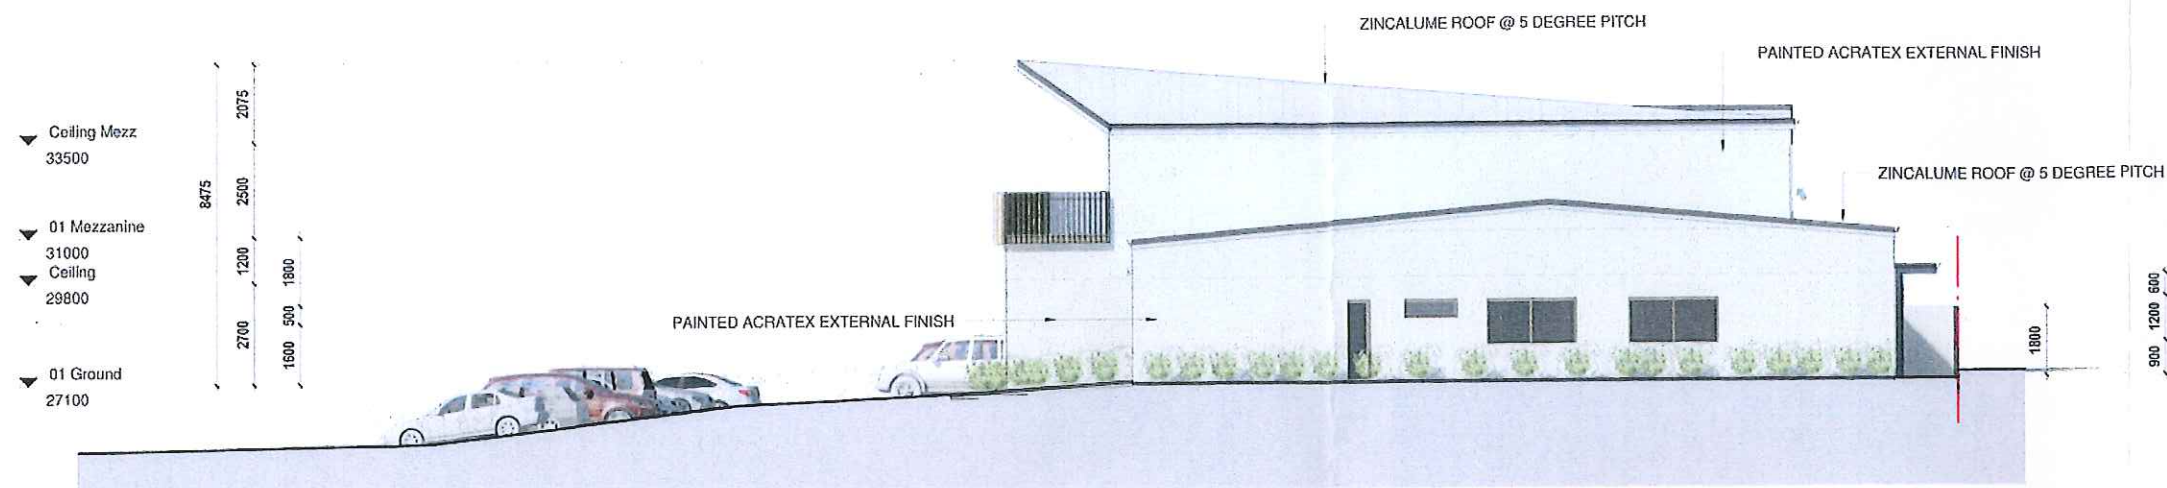

1 East Elevation
SK03 1:100


Ceiling Mezz
33500
01 Mezzanine
31000
Ceiling
29800
01 Ground
27100

DEVELOPMENT SERVICES
CONDITIONALLY APPROVED PLAN
APPROVED
APPROVAL DATE : 6.5.2015.
APPLICATION No. : 16.2014.426-1
This approval plan is to be read in conjunction with
Schedule 9 Notices of Determination of the same date.

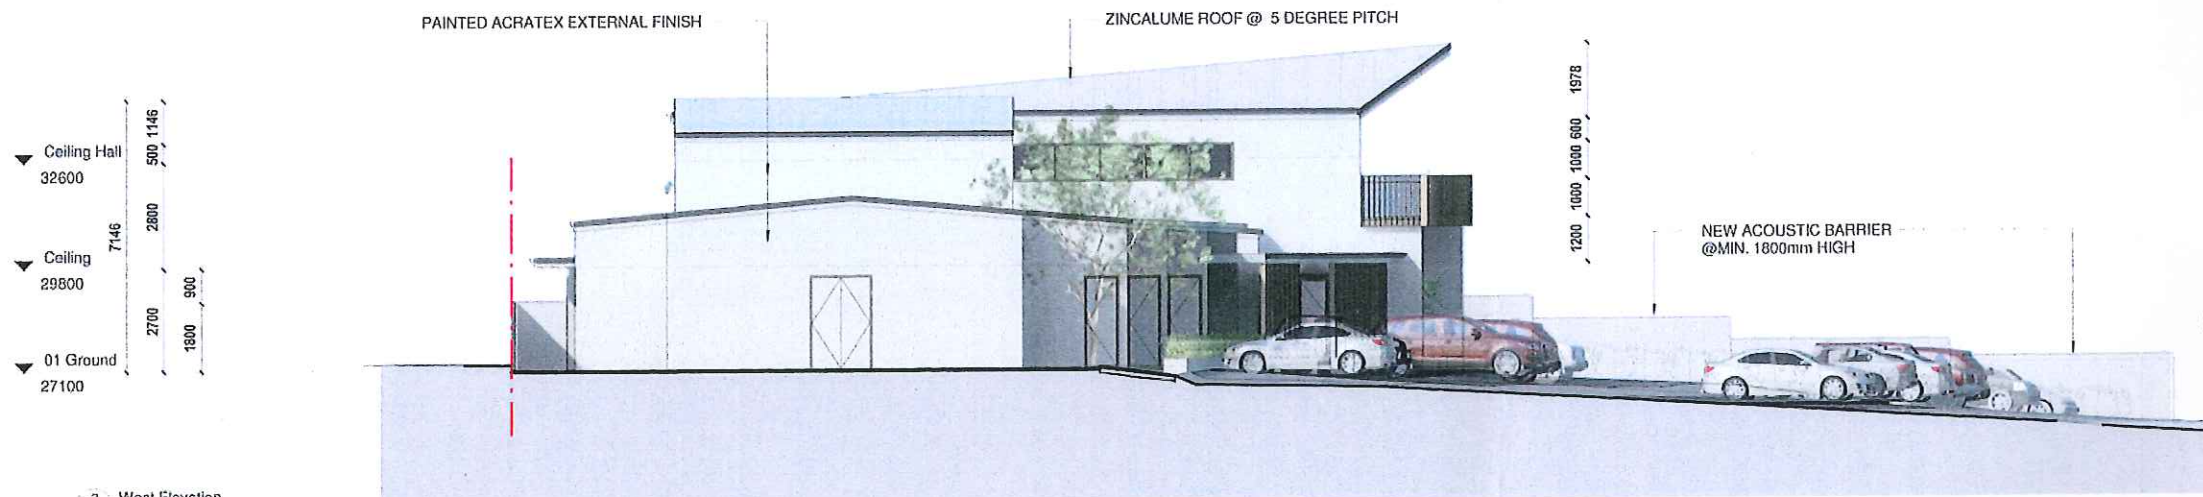

3 West Elevation
SK04 1:100

Ceiling Hall
32600
Ceiling
29800
01 Ground
27100

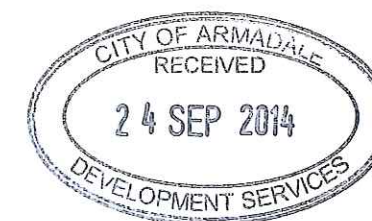

2 South Elevation
SK05 1:100

Ceiling Mezz
33500
01 Mezzanine
31000
Ceiling
29800
01 Ground
27100

APPLICANT
Carmel BPC
ABN 28023366549
6, Commercial Road
Forresdale W.A 6112
T 461 (0)9 9393 3515
E carmelbpc@inet.net.au
W www.carmelwa.org.au

CLIENT
Carmel Presbyterian Church


PROJECT
DEVELOPMENT APPLICATION
FOR A CHANGE OF USE
[PLACE OF WORSHIP]

TITLE
ELEVATIONS

DATE DRAWN	STATUS	DA
20/09/2014 21:41:47	DA	
1:200 (A3)	1:100 (A1)	
1	2	3
1401	SK05	

Copyright CarmelBPC Inc

NOTES:
DO NOT SCALE FROM DRAWINGS
VERIFY ALL DIMENSIONS ON SITE BEFORE
COMMENCING WORK. COPY OR THE
REPRODUCTION OF THIS DRAWING IS
STRICTLY PROHIBITED WITHOUT THE CONSENT
OF CARMELBPC INC

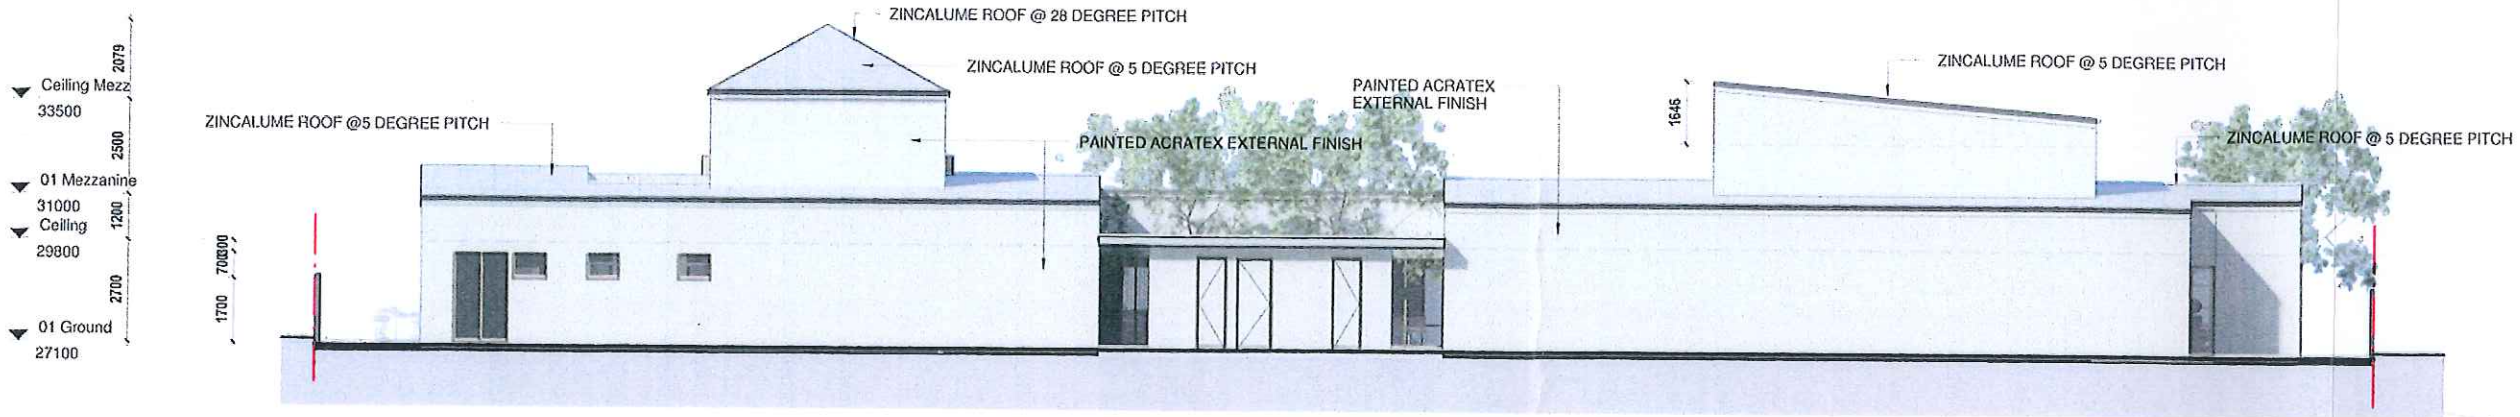


4 North Elevation
SK01 1:100

Ceiling Hall
32600
01 Mezzanine
31000
Ceiling
29800
01 Ground
27100

**DEVELOPMENT SERVICES
CONDITIONALLY APPROVED PLAN**

APPROVED
APPROVAL DATE : 6.5.2015
APPLICATION No. : 10.2014.426-1

This approval plan is to be read in conjunction with
Schedule 9 Notice of Determination of the same date.

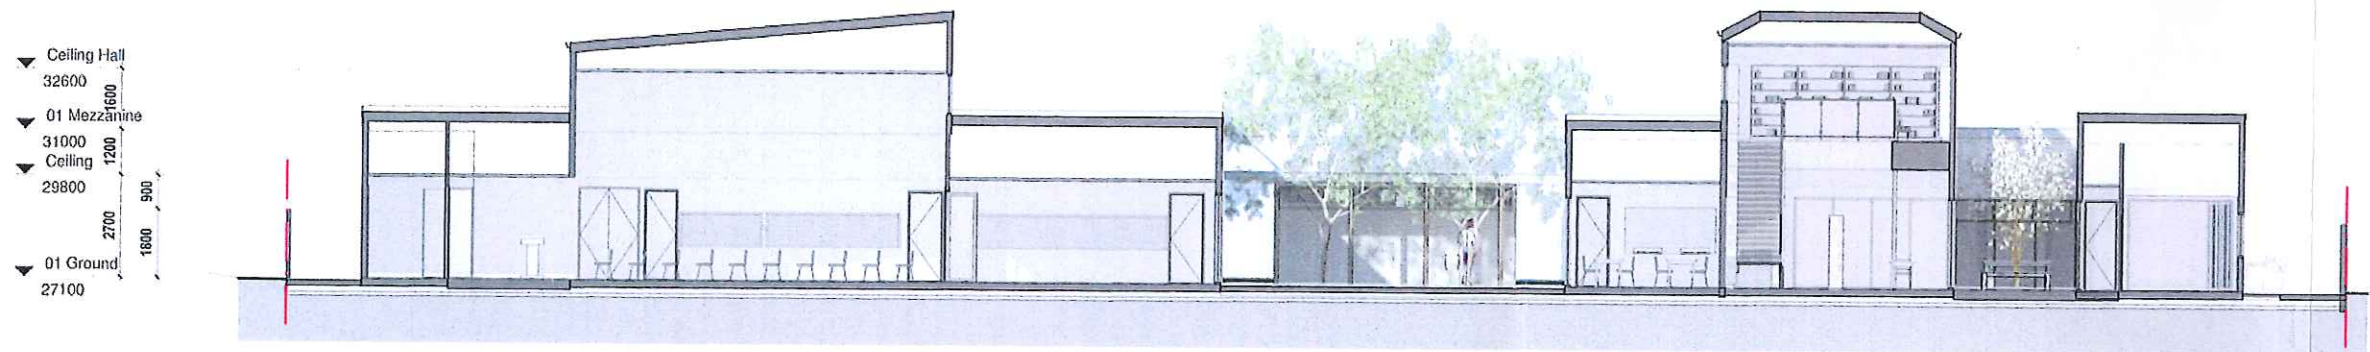

1 Section A
SK01 1:100

Ceiling Mezz
33500
01 Mezzanine
31000
Ceiling
29800
01 Ground
27100



APPLICANT
Carmel BPC
ABN 28023366549
6, Commercial Road
Forrestdale W.A 6112
T +61 (0)8 9393 3515
E carmelbpc@inet.net.au
W www.carmelwa.org.au



CLIENT
Carmel Presbyterian Church


PROJECT
**DEVELOPMENT APPLICATION
FOR A CHANGE OF USE
[PLACE OF WORSHIP]**

TITLE
ELEVATIONS & SECTION

DATE DRAWN	STATUS
01	DA
CHECKED	PLOT DATE 20/09/2014 21:41:55
APPROVED	SCALE 1:200 (A3) 1:100 (A1)
PROJN	1 2 3 4 m
1401	SK06



© Copyright Carmel BPC INC

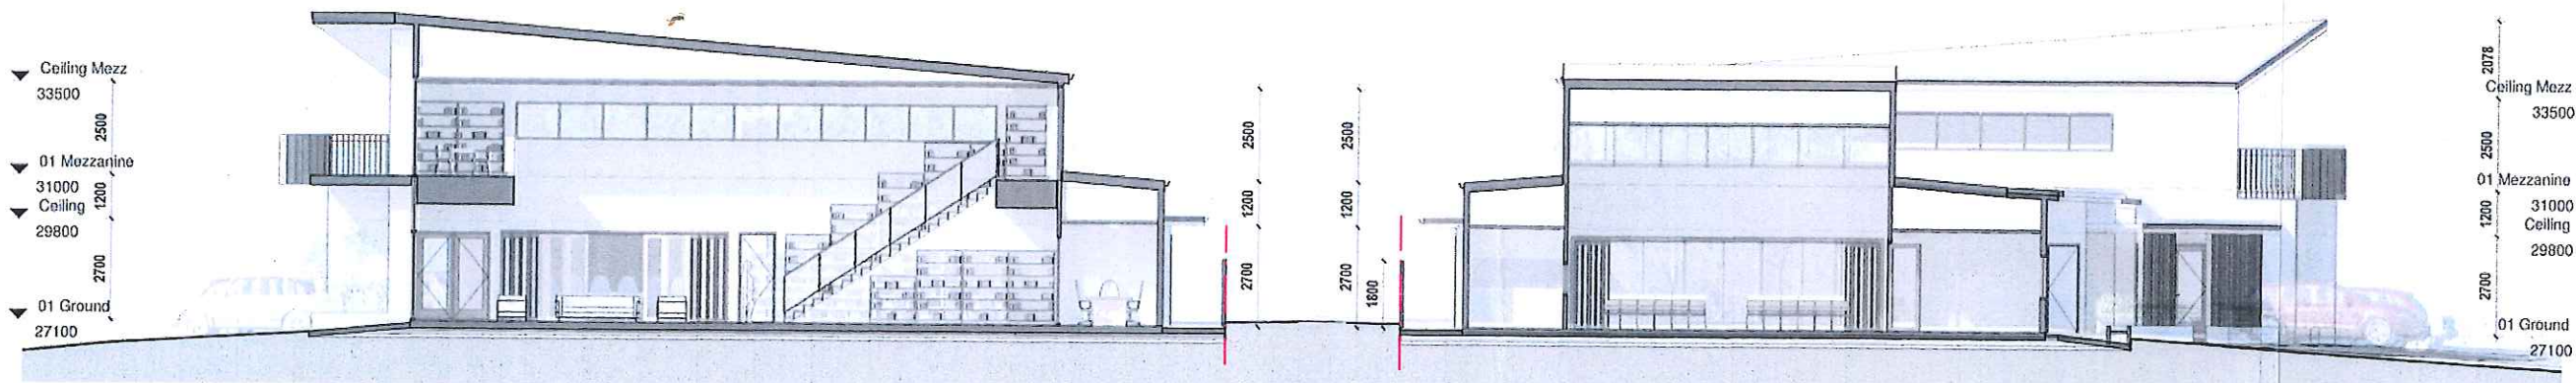

2 Section B
SK01 1:100

Ceiling Mezz
33500
01 Mezzanine
31000
Ceiling
29800
01 Ground
27100

3 Section C
SK01 1:100